


2F STAGE 総合

LIGHTING PLOT

Title:	おんなの家
Theatre:	明治座
Designed by	三澤裕史
Date:	2017.10/2-10/29
SCALE	1/85

9	⑧	ホリソフド幕	
	⑦	大黒幕	
5	6		
	4		
	3	H L	#41 文字
④	②	一文字幕	#40 袖幕
1	9		
8	8		
7	7		
5	⑥	SL 6	
	④	BL 6	#32 文字
	③	一文字幕	
	②		
30	1		
	9		
	⑧	SL 5	#25 文字
	⑦		
	⑥	BL 5	#23 袖幕
	⑤	一文字幕	
	4		
	3		
20	①	SL 4	
	9		
	⑧	BL 4	#17 文字
	⑦	一文字幕	
	⑥		
	⑤		
	④		
	③		
	②	SL 3	#13 袖幕
	①		
10		BL 3	#9 袖幕/文字
	9	一文字幕	
	8		
	7		
	6		
	5		
	④	FB 2 (BL2 SL2)	
	③		
	②	一文字幕	#1 一文字
	①	後 虹 梁	
0	1		
	2		
	3		
	4		
	5		
	⑥	FB 1 (BL1 SL1)	
	⑦	一文字幕	#08 文字
	⑧	前 虹 梁	
	⑨	引き割り幕	
10	⑪	道具幕 (紗幕)	
		緞帳	
		緞帳	
		暗転幕	
	12		
	13	防火扉	

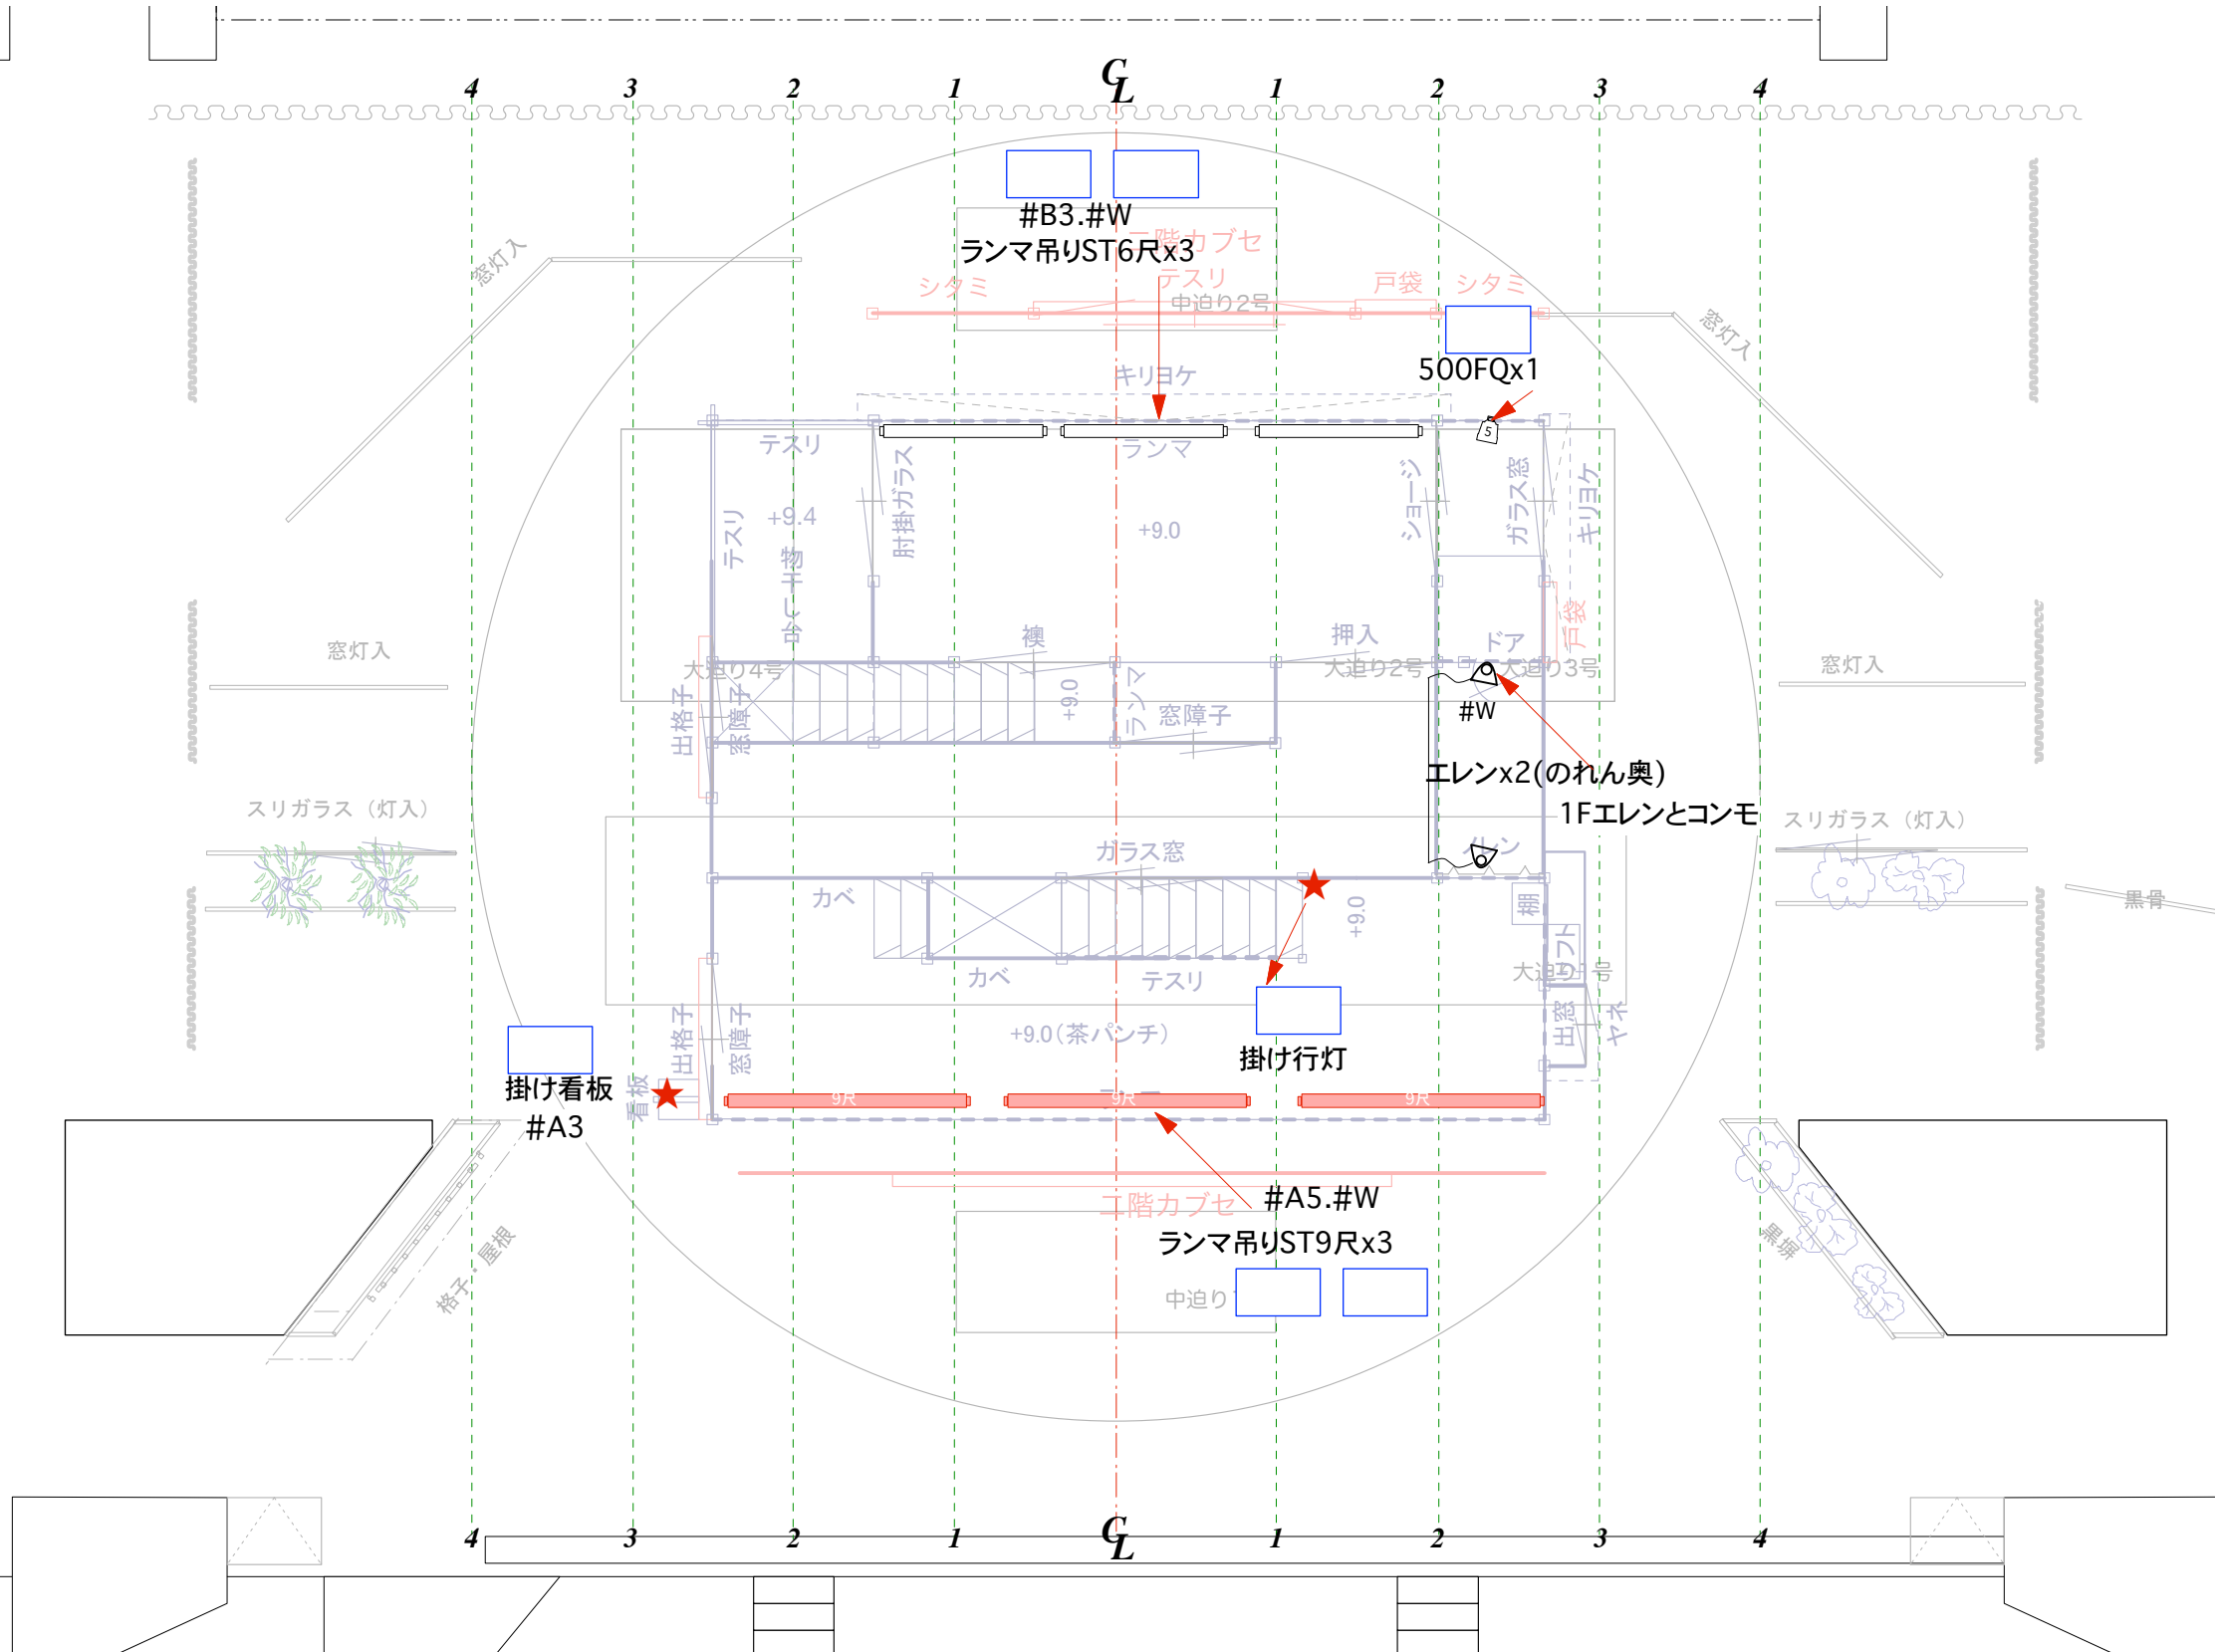

○印 電動