


9	ホリゾント幕	
8	大黒幕	
7		
6		
5		
4		
3	H L	
2	一文字幕	#41 文字
1		#40 袖幕
40		
9		
8		
7	SL 6	
6		
5		
4	BL 6	
3	一文字幕	#32 文字
2		
1		
30		
9	SL 5	
8		
7	BL 5	
6	一文字幕	#25 文字
5		#23 袖幕
4		
3		
2		
1	SL 4	
9	BL 4	
8	一文字幕	#17 文字
7		
6		
5		
4		
3	SL 3	
2		#13 袖幕
1		
10		
9	BL 3	
8	一文字幕	#9 袖幕/文字
7		
6		
5		
4		
3	FB 2 (BL2 SL2)	
2		
1	一文字幕	#1 一文字
0		後虹梁
1		
2		
3		
4		
5		
10		
6	FB 1 (BL1 SL1)	
7	一文字幕	#08 文字
8	引き割り幕	
9	道具幕 (紗幕)	
	緞帳	
	緞帳	
	暗転幕	
12		
13	防火扉	

○印 電動

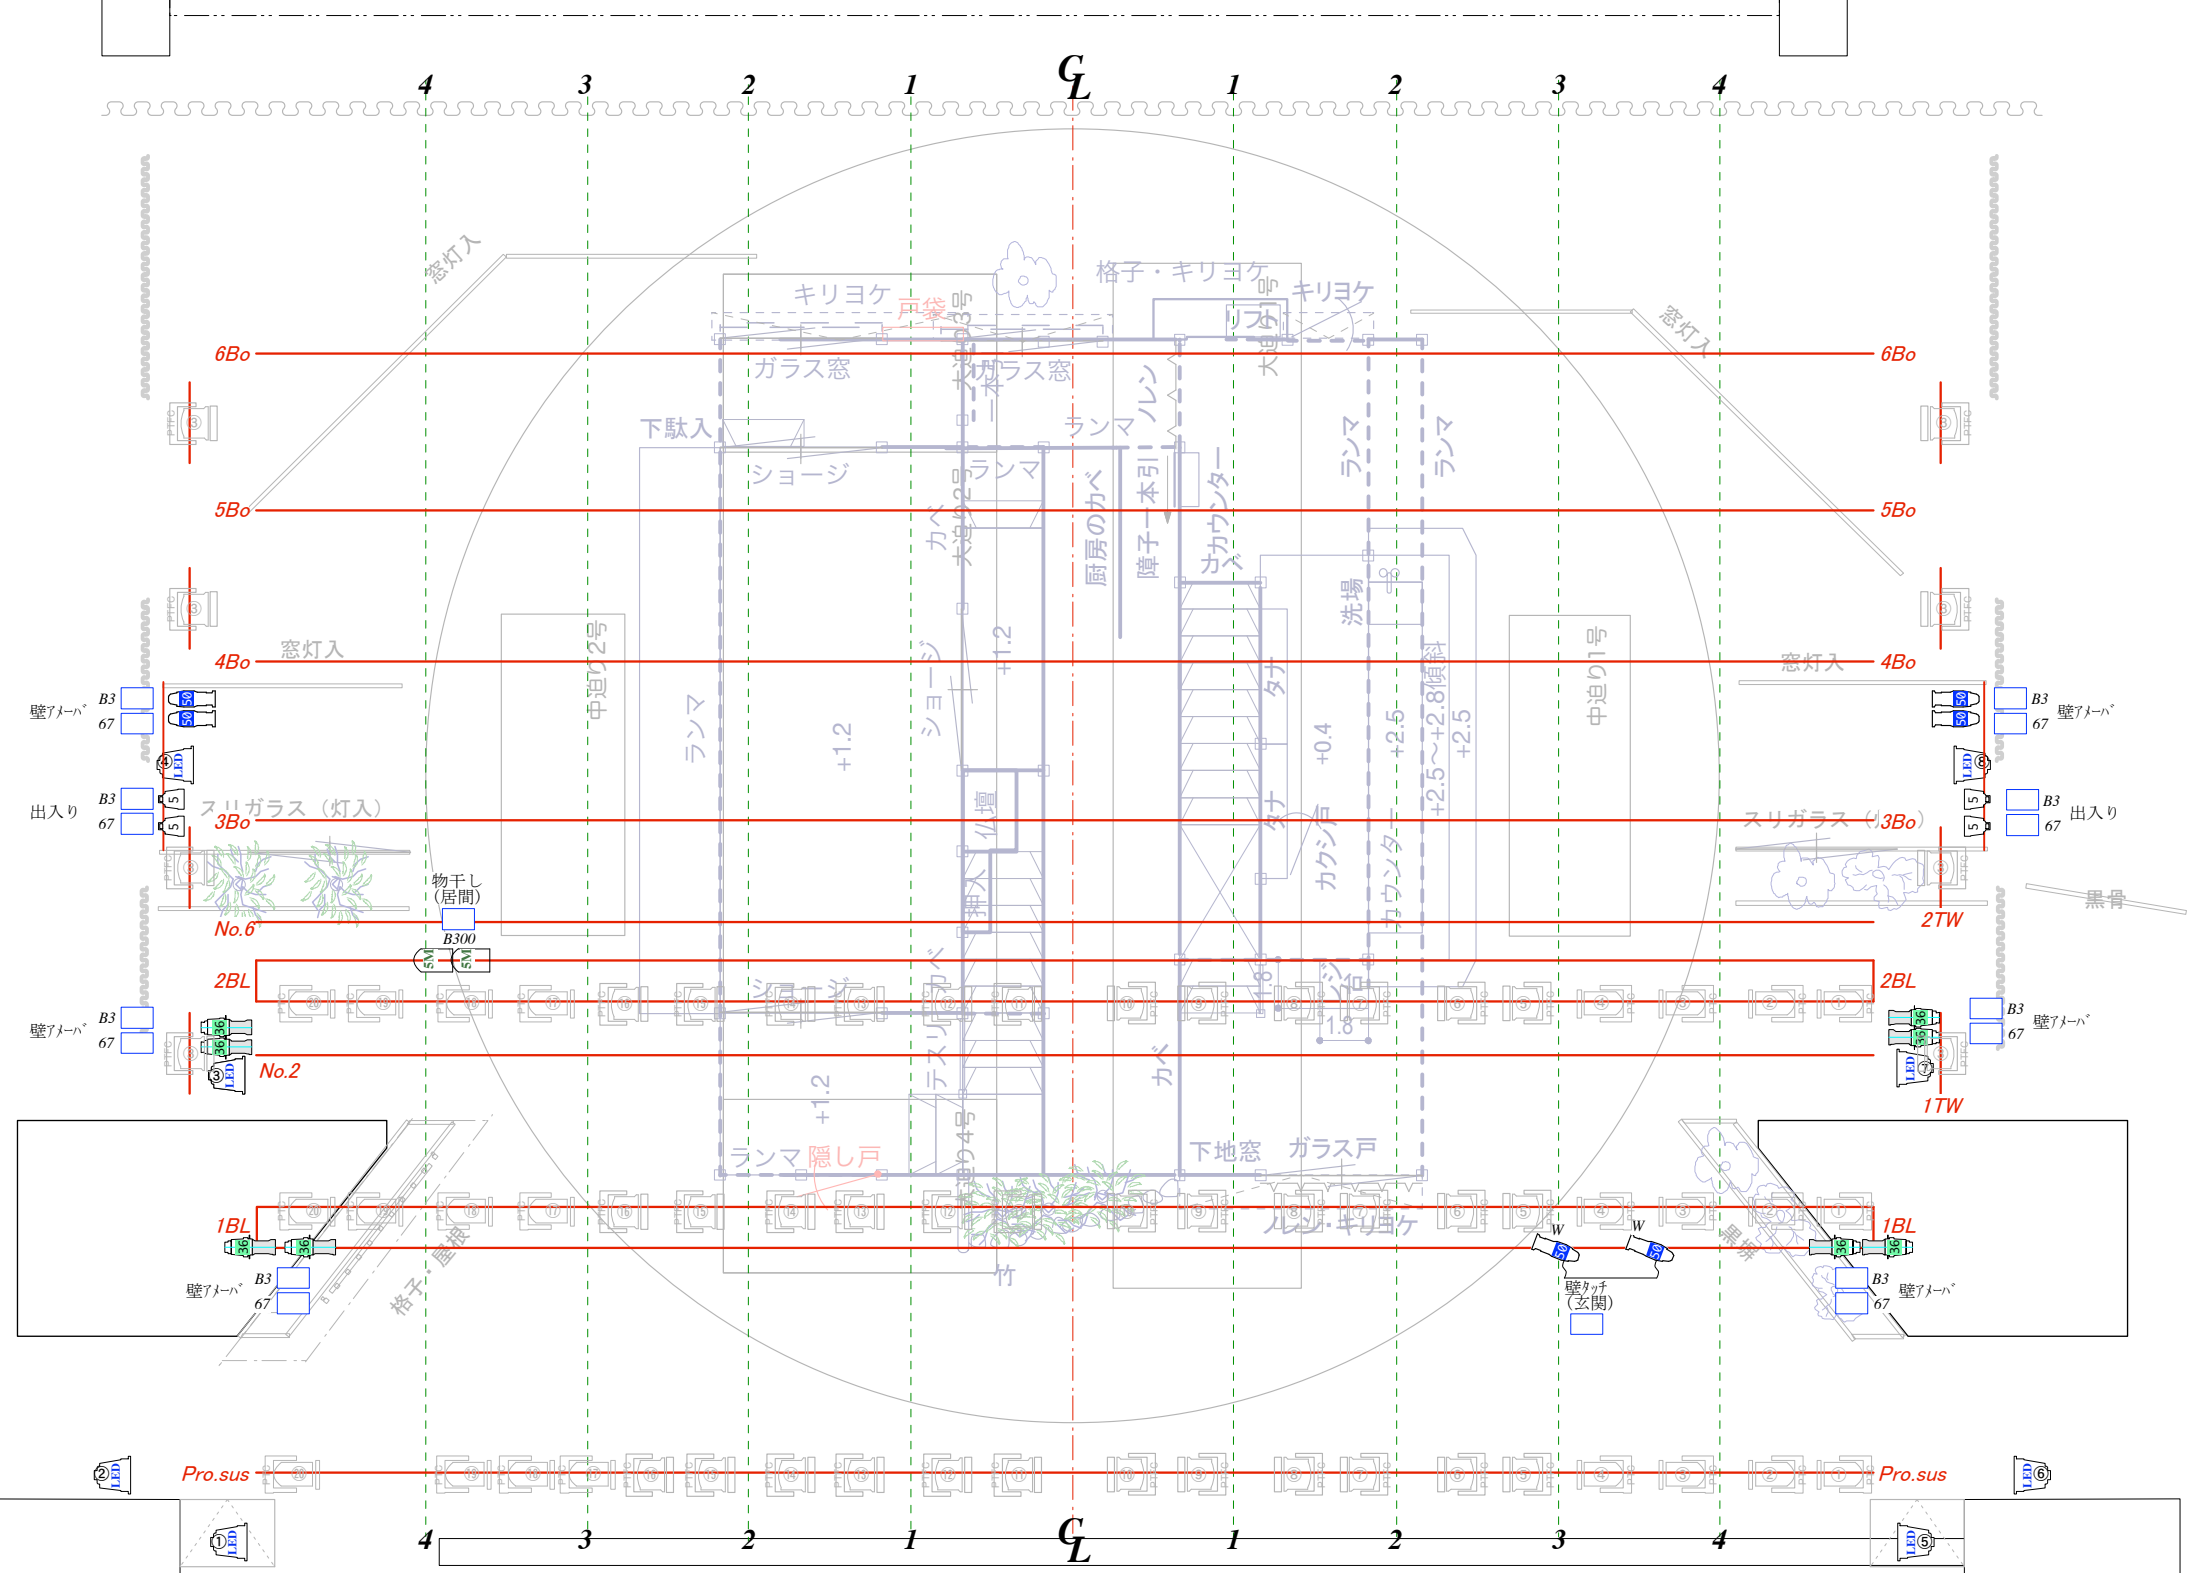

LIGHTING PLOT	
Title:	おんなの家
Theatre:	明治座
Designed by	三澤裕史
Date:	2017.10/2-10/29
SCALE	1/85
	LIGHTING COMPANY あかり組

玄関
2-②.④

