


|    |    |                |          |
|----|----|----------------|----------|
| 9  | 8  | ホリゾン幕          |          |
| 7  | 7  | 大黒幕            |          |
| 6  | 6  |                |          |
| 5  | 4  | HL             |          |
| 3  | 3  |                |          |
| 2  | 2  | 一文字幕           | #41 文字   |
| 1  | 1  |                | #40 袖幕   |
| 40 | 9  |                |          |
| 8  | 8  | SL 6           |          |
| 7  | 7  |                |          |
| 6  | 6  | BL 6           |          |
| 5  | 4  | 一文字幕           | #32 文字   |
| 3  | 3  |                |          |
| 2  | 2  | SL 5           |          |
| 1  | 1  |                |          |
| 5  | 8  | BL 5           |          |
| 4  | 7  | 一文字幕           | #25 文字   |
| 3  | 6  |                | #23 袖幕   |
| 2  | 5  |                |          |
| 1  | 4  | SL 4           |          |
| 20 | 9  |                |          |
| 8  | 8  | BL 4           |          |
| 7  | 7  | 一文字幕           | #17 文字   |
| 6  | 6  |                |          |
| 5  | 5  |                |          |
| 4  | 4  | SL 3           |          |
| 3  | 3  |                | #13 袖幕   |
| 2  | 2  | BL 3           |          |
| 1  | 1  | 一文字幕           | #9 袖幕/文字 |
| 10 | 9  |                |          |
| 8  | 8  |                |          |
| 7  | 7  |                |          |
| 6  | 6  |                |          |
| 5  | 5  |                |          |
| 4  | 4  | FB 2 (BL2 SL2) |          |
| 3  | 3  |                |          |
| 2  | 2  | 一文字幕           | #1 一文字   |
| 1  | 1  |                | 後虹梁      |
| 0  | 1  |                |          |
|    | 2  |                |          |
|    | 3  |                |          |
|    | 4  |                |          |
|    | 5  |                |          |
|    | 6  | FB 1 (BL1 SL1) |          |
|    | 7  | 一文字幕           | #08 文字   |
|    | 8  | 引き割り幕          | 前虹梁      |
|    | 9  | 道具幕 (紗幕)       |          |
|    | 10 | 緞帳             | 暗転幕      |
|    | 11 | 緞帳             |          |
|    | 12 | 緞帳             |          |
|    | 13 | 防火扉            |          |

○印 電動


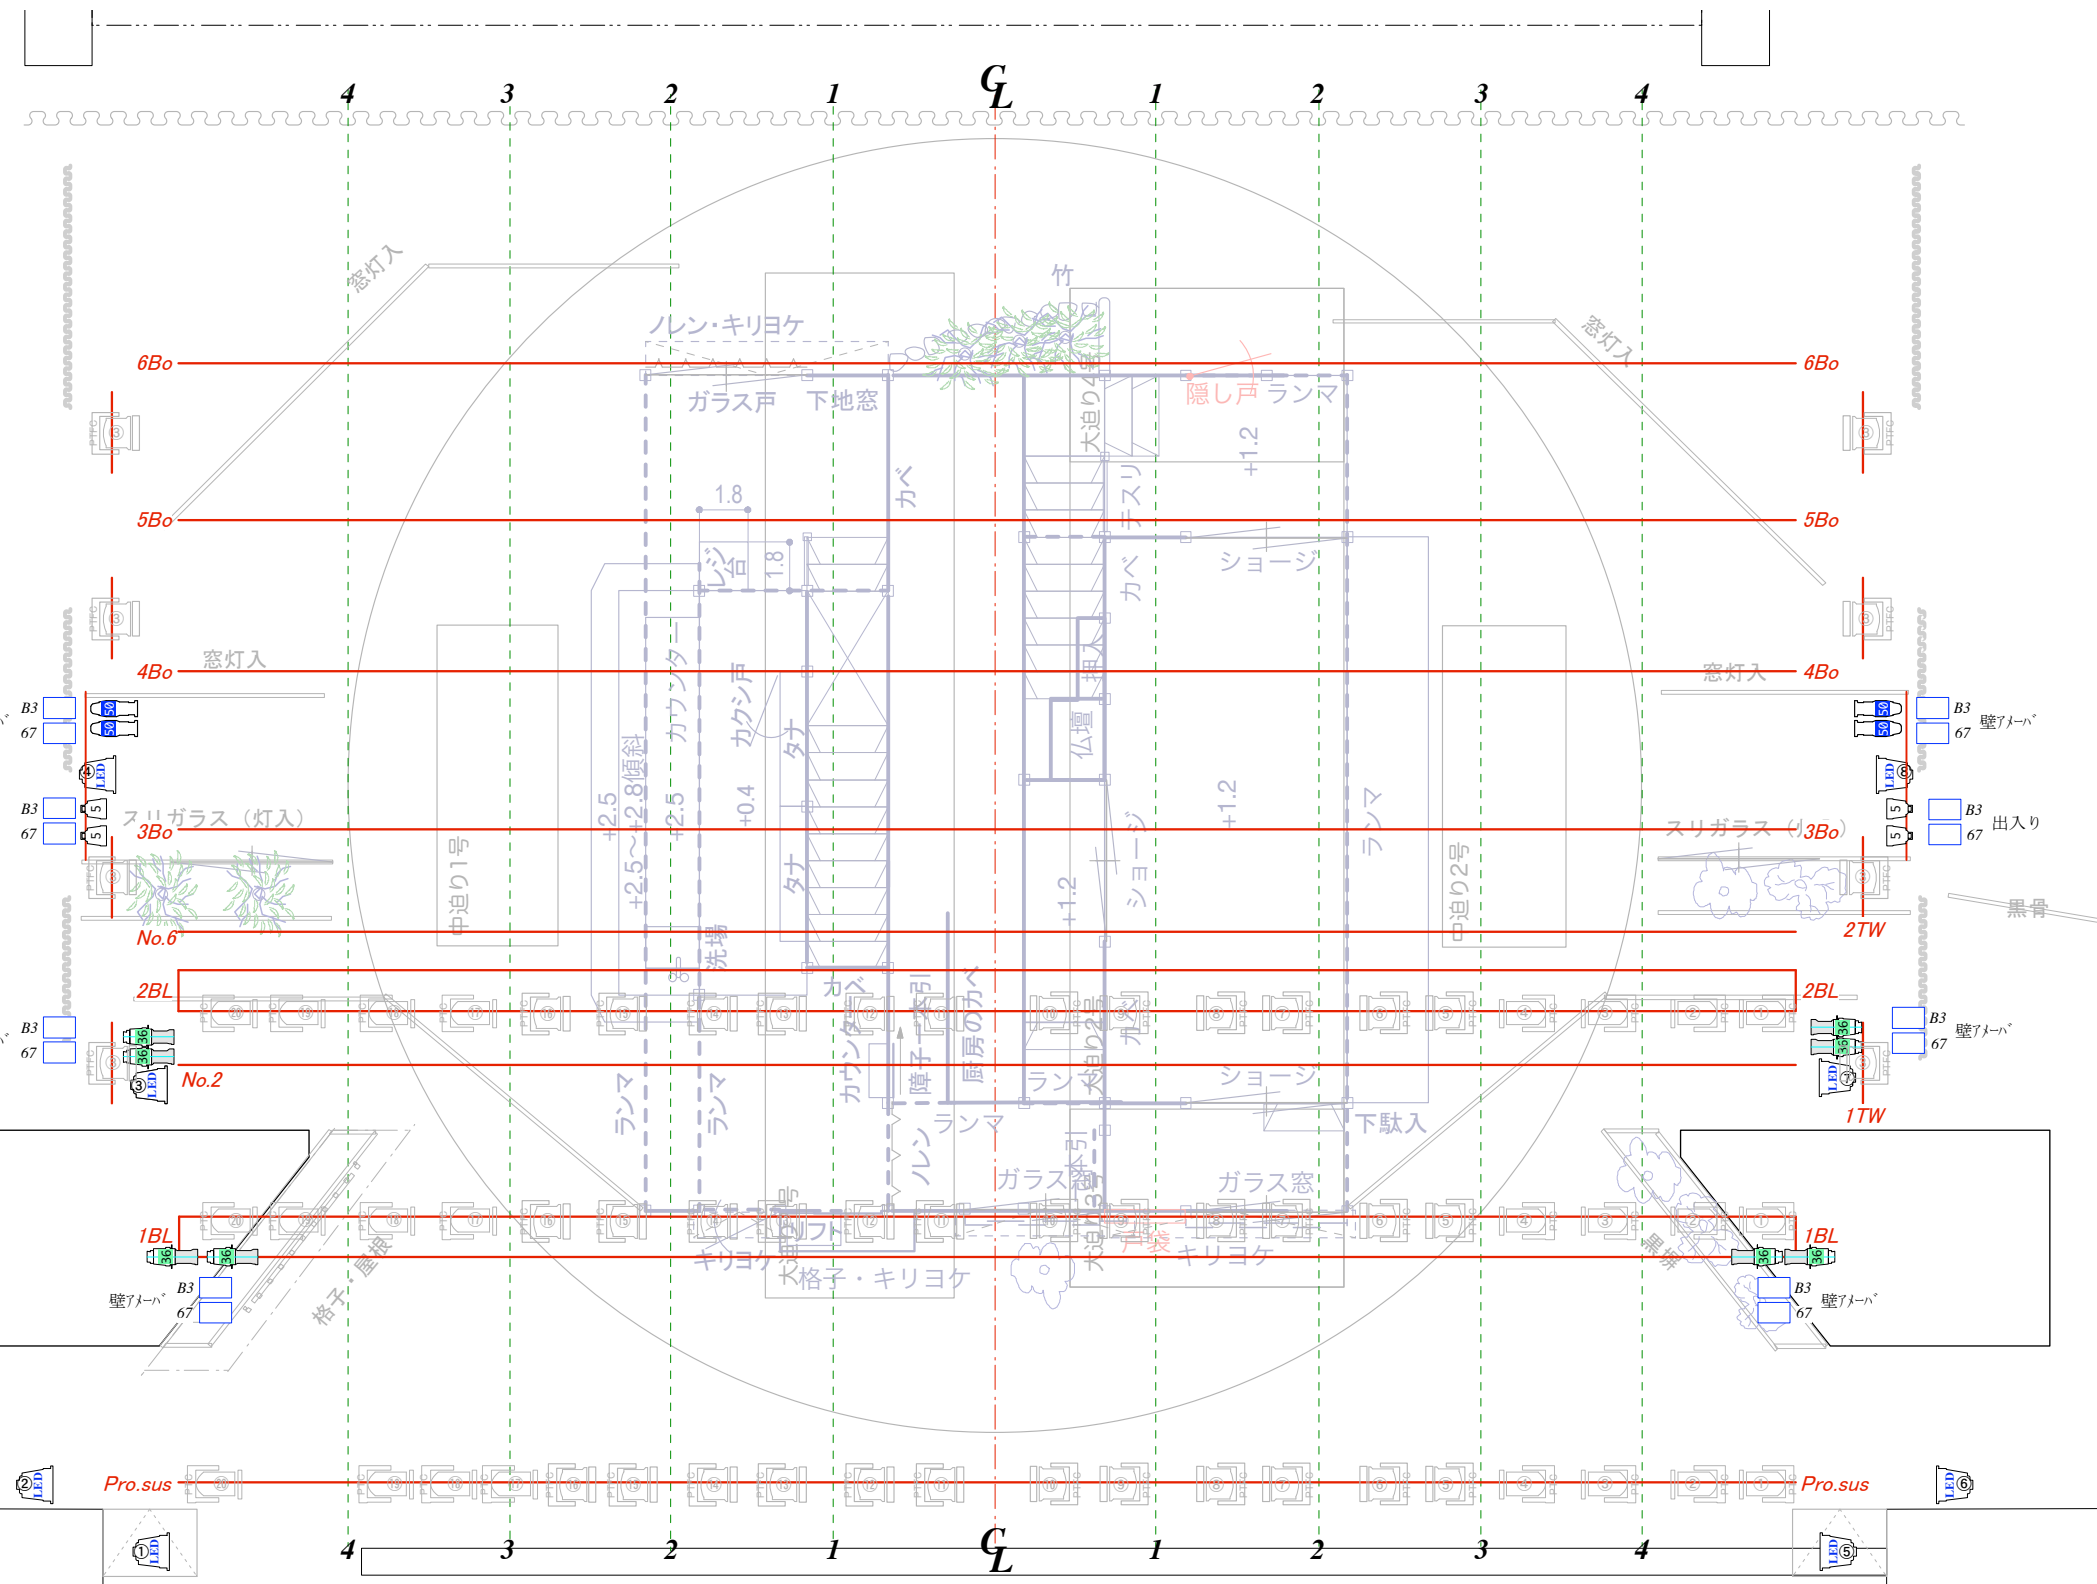


LIGHTING PLOT

|              |                 |
|--------------|-----------------|
| Title:       | おんなの家           |
| Theatre:     | 明治座             |
| Designed by: | 三澤裕史            |
| Date:        | 2017.10/2-10/29 |
| SCALE        | 1/85            |

あかり組 LIGHTING COMPANY

裏口 1-①.2-④.⑧

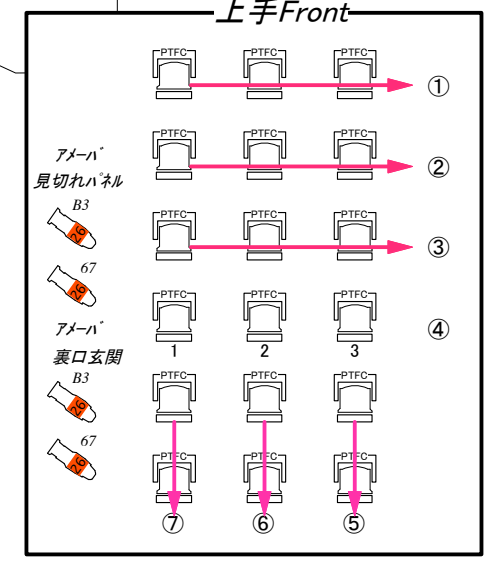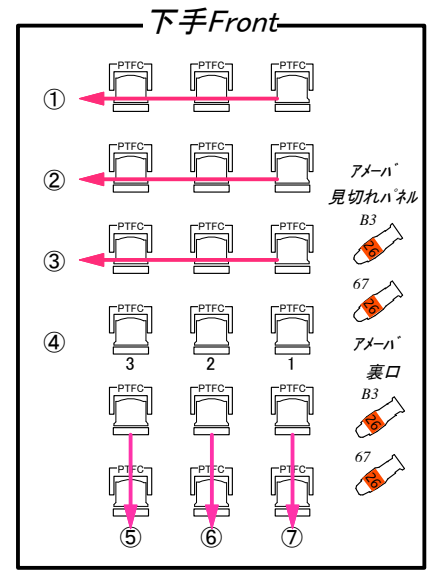

BAL

BAL