


9	8	ホリゾン幕	
7	6	大黒幕	
5	4		
3	3	H L	
2	2	一文字幕	#41 文字
1	1		#40 袖幕
40	9		
8	8		
7	7	SL 6	
6	6	BL 6	
5	4	一文字幕	#32 文字
3	3		
2	2		
30	9		
8	8	SL 5	
7	7	BL 5	
6	6	一文字幕	#25 文字
5	4		#23 袖幕
3	3		
2	2	SL 4	
20	9		
8	8	BL 4	
7	7	一文字幕	#17 文字
6	6		
5	4		#13 袖幕
3	3		
2	2	SL 3	
10	1	BL 3	
9	9	一文字幕	#9 袖幕/文字
8	8		
7	7		
6	6		
5	4		
3	3		
2	2	FB 2 (BL2 SL2)	
0	1	一文字幕	#1 一文字
1	1		後 虹 梁
5	5		
3	3		
2	2		
1	1		
10	6	FB 1 (BL1 SL1)	
9	7	一文字幕	#08 文字
8	9	引き割り幕	前 虹 梁
7	8	道具幕 (紗幕)	
6	7	絨 帳	
5	6	絨 帳	
4	5	絨 帳	
3	4		
2	3		
1	2		
13	12	防火扉	

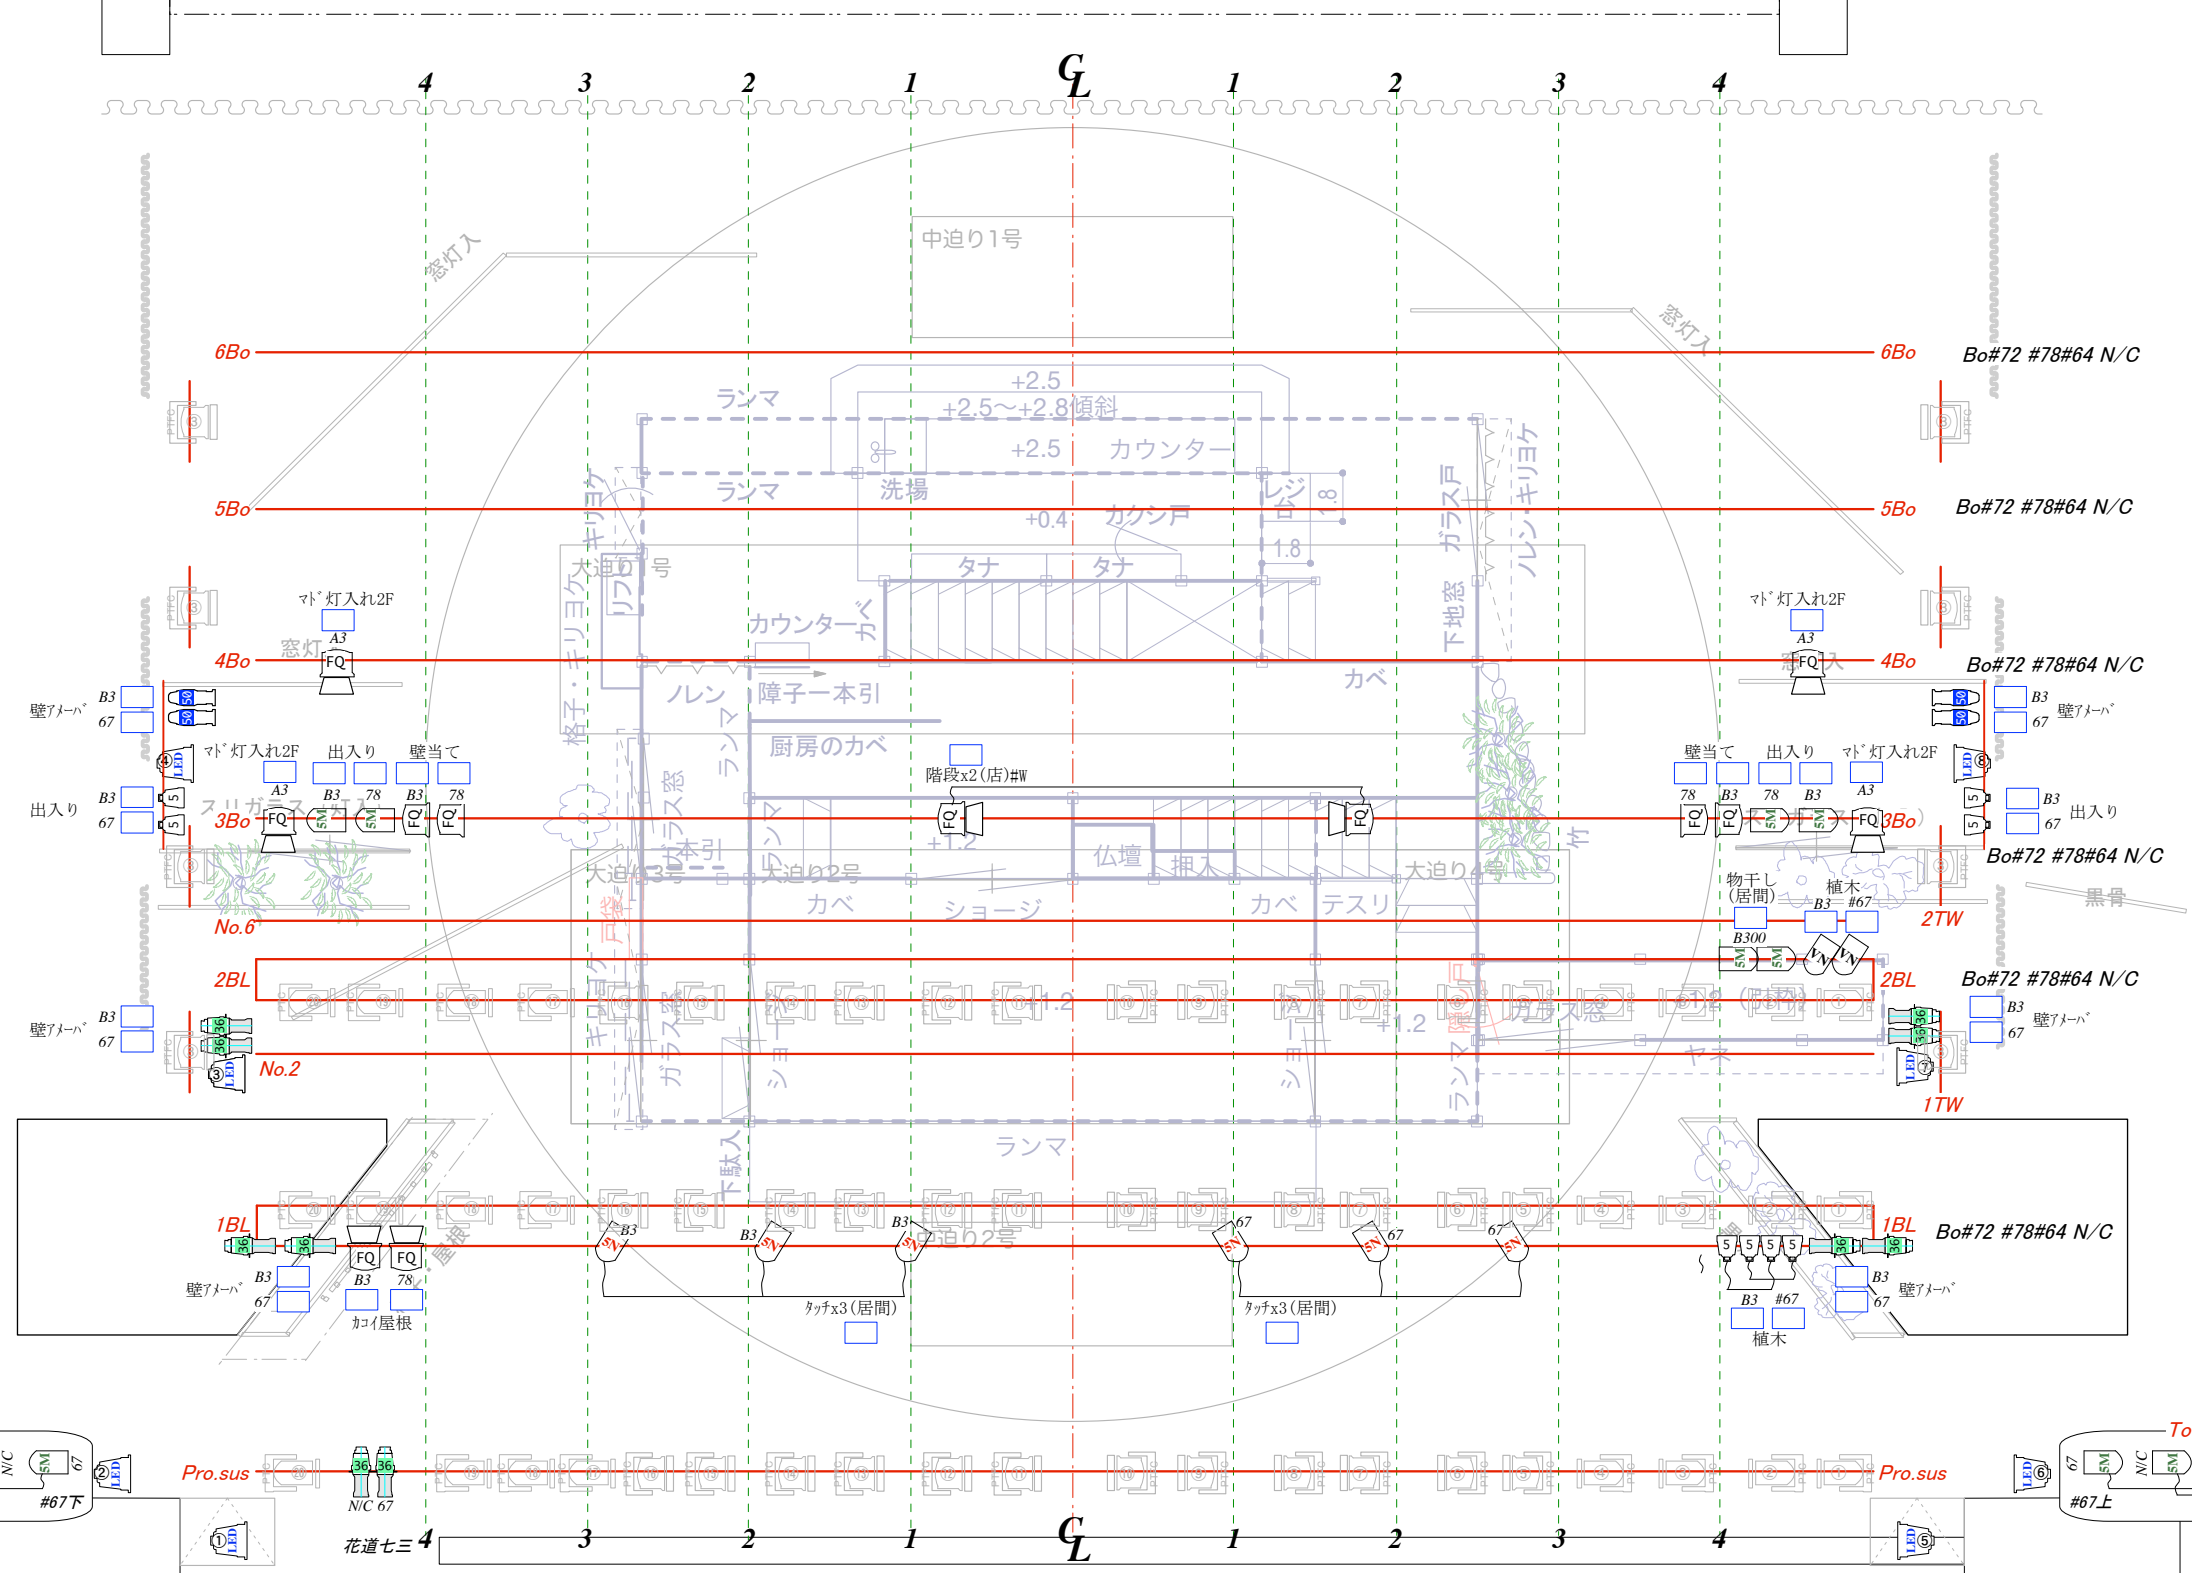

LIGHTING PLOT

Title:	おんなの家
Theatre:	明治座
Designed by:	三澤裕史
Date:	2017.10/2-10/29
SCALE	1/85

居間
2-⑤
2F OPEN

