


9	8	ホリソフド幕	
7	6	大黒幕	
5	4	HL	
3	2	一文字幕	#41 文字
1	1		#40 袖幕
9	8	SL6	
7	6	BL6	
5	4	一文字幕	#32 文字
3	2		
1	1		
9	8	SL5	
7	6	BL5	
5	4	一文字幕	#25 文字
3	2		#23 袖幕
1	1		
9	8	SL4	
7	6	BL4	
5	4	一文字幕	#17 文字
3	2		#13 袖幕
1	1		
9	8	SL3	
7	6	BL3	
5	4	一文字幕	#9 袖幕/文字
3	2		
1	1		
9	8	FB2 (BL2 SL2)	
7	6	一文字幕	#1 一文字
5	4		後虹梁
3	2		
1	1		
9	8	FB1 (BL1 SL1)	
7	6	一文字幕	#08 文字
5	4	引き割り幕	前虹梁
3	2	道具幕 (紗幕)	
1	1	絨帳	裏口
		絨帳	裏口
		絨帳	裏口
12			
13		防火扉	

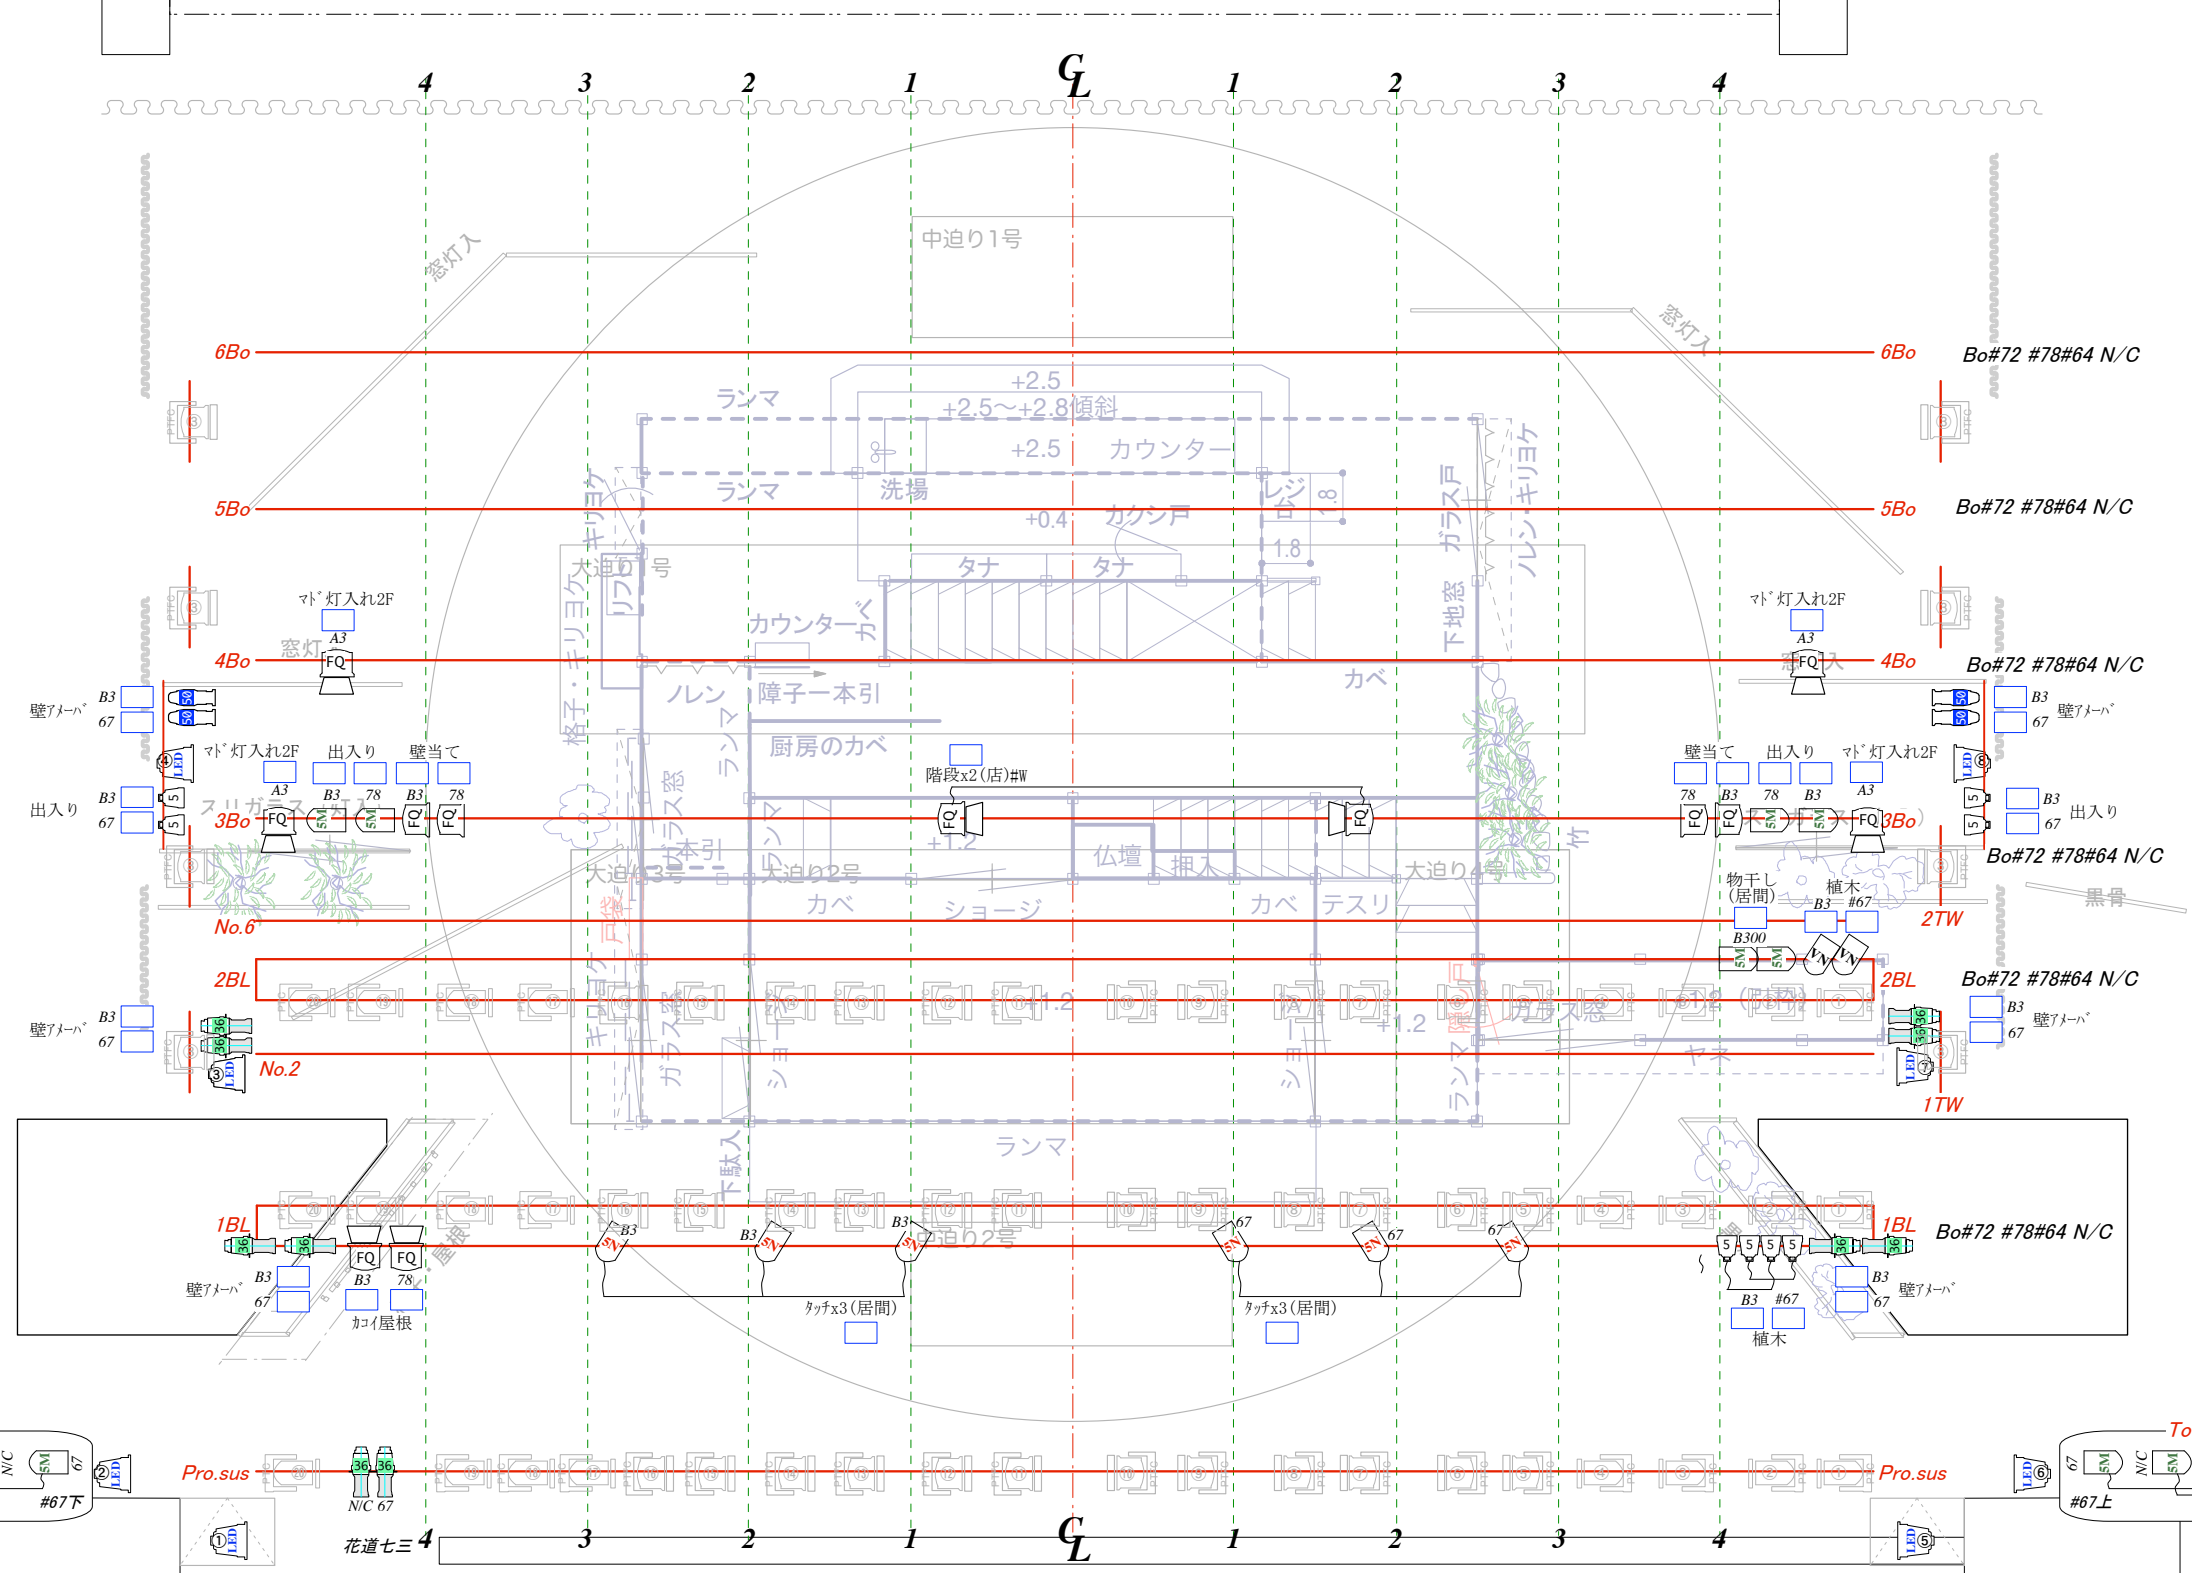

LIGHTING PLOT

Title:	おんなの家
Theatre:	明治座
Designed by	三澤裕史
Date:	2017.10/2-10/29
SCALE	1/85

居間
 1-②.③.④
 2-①.⑦.⑨
 2FCLOSE

