


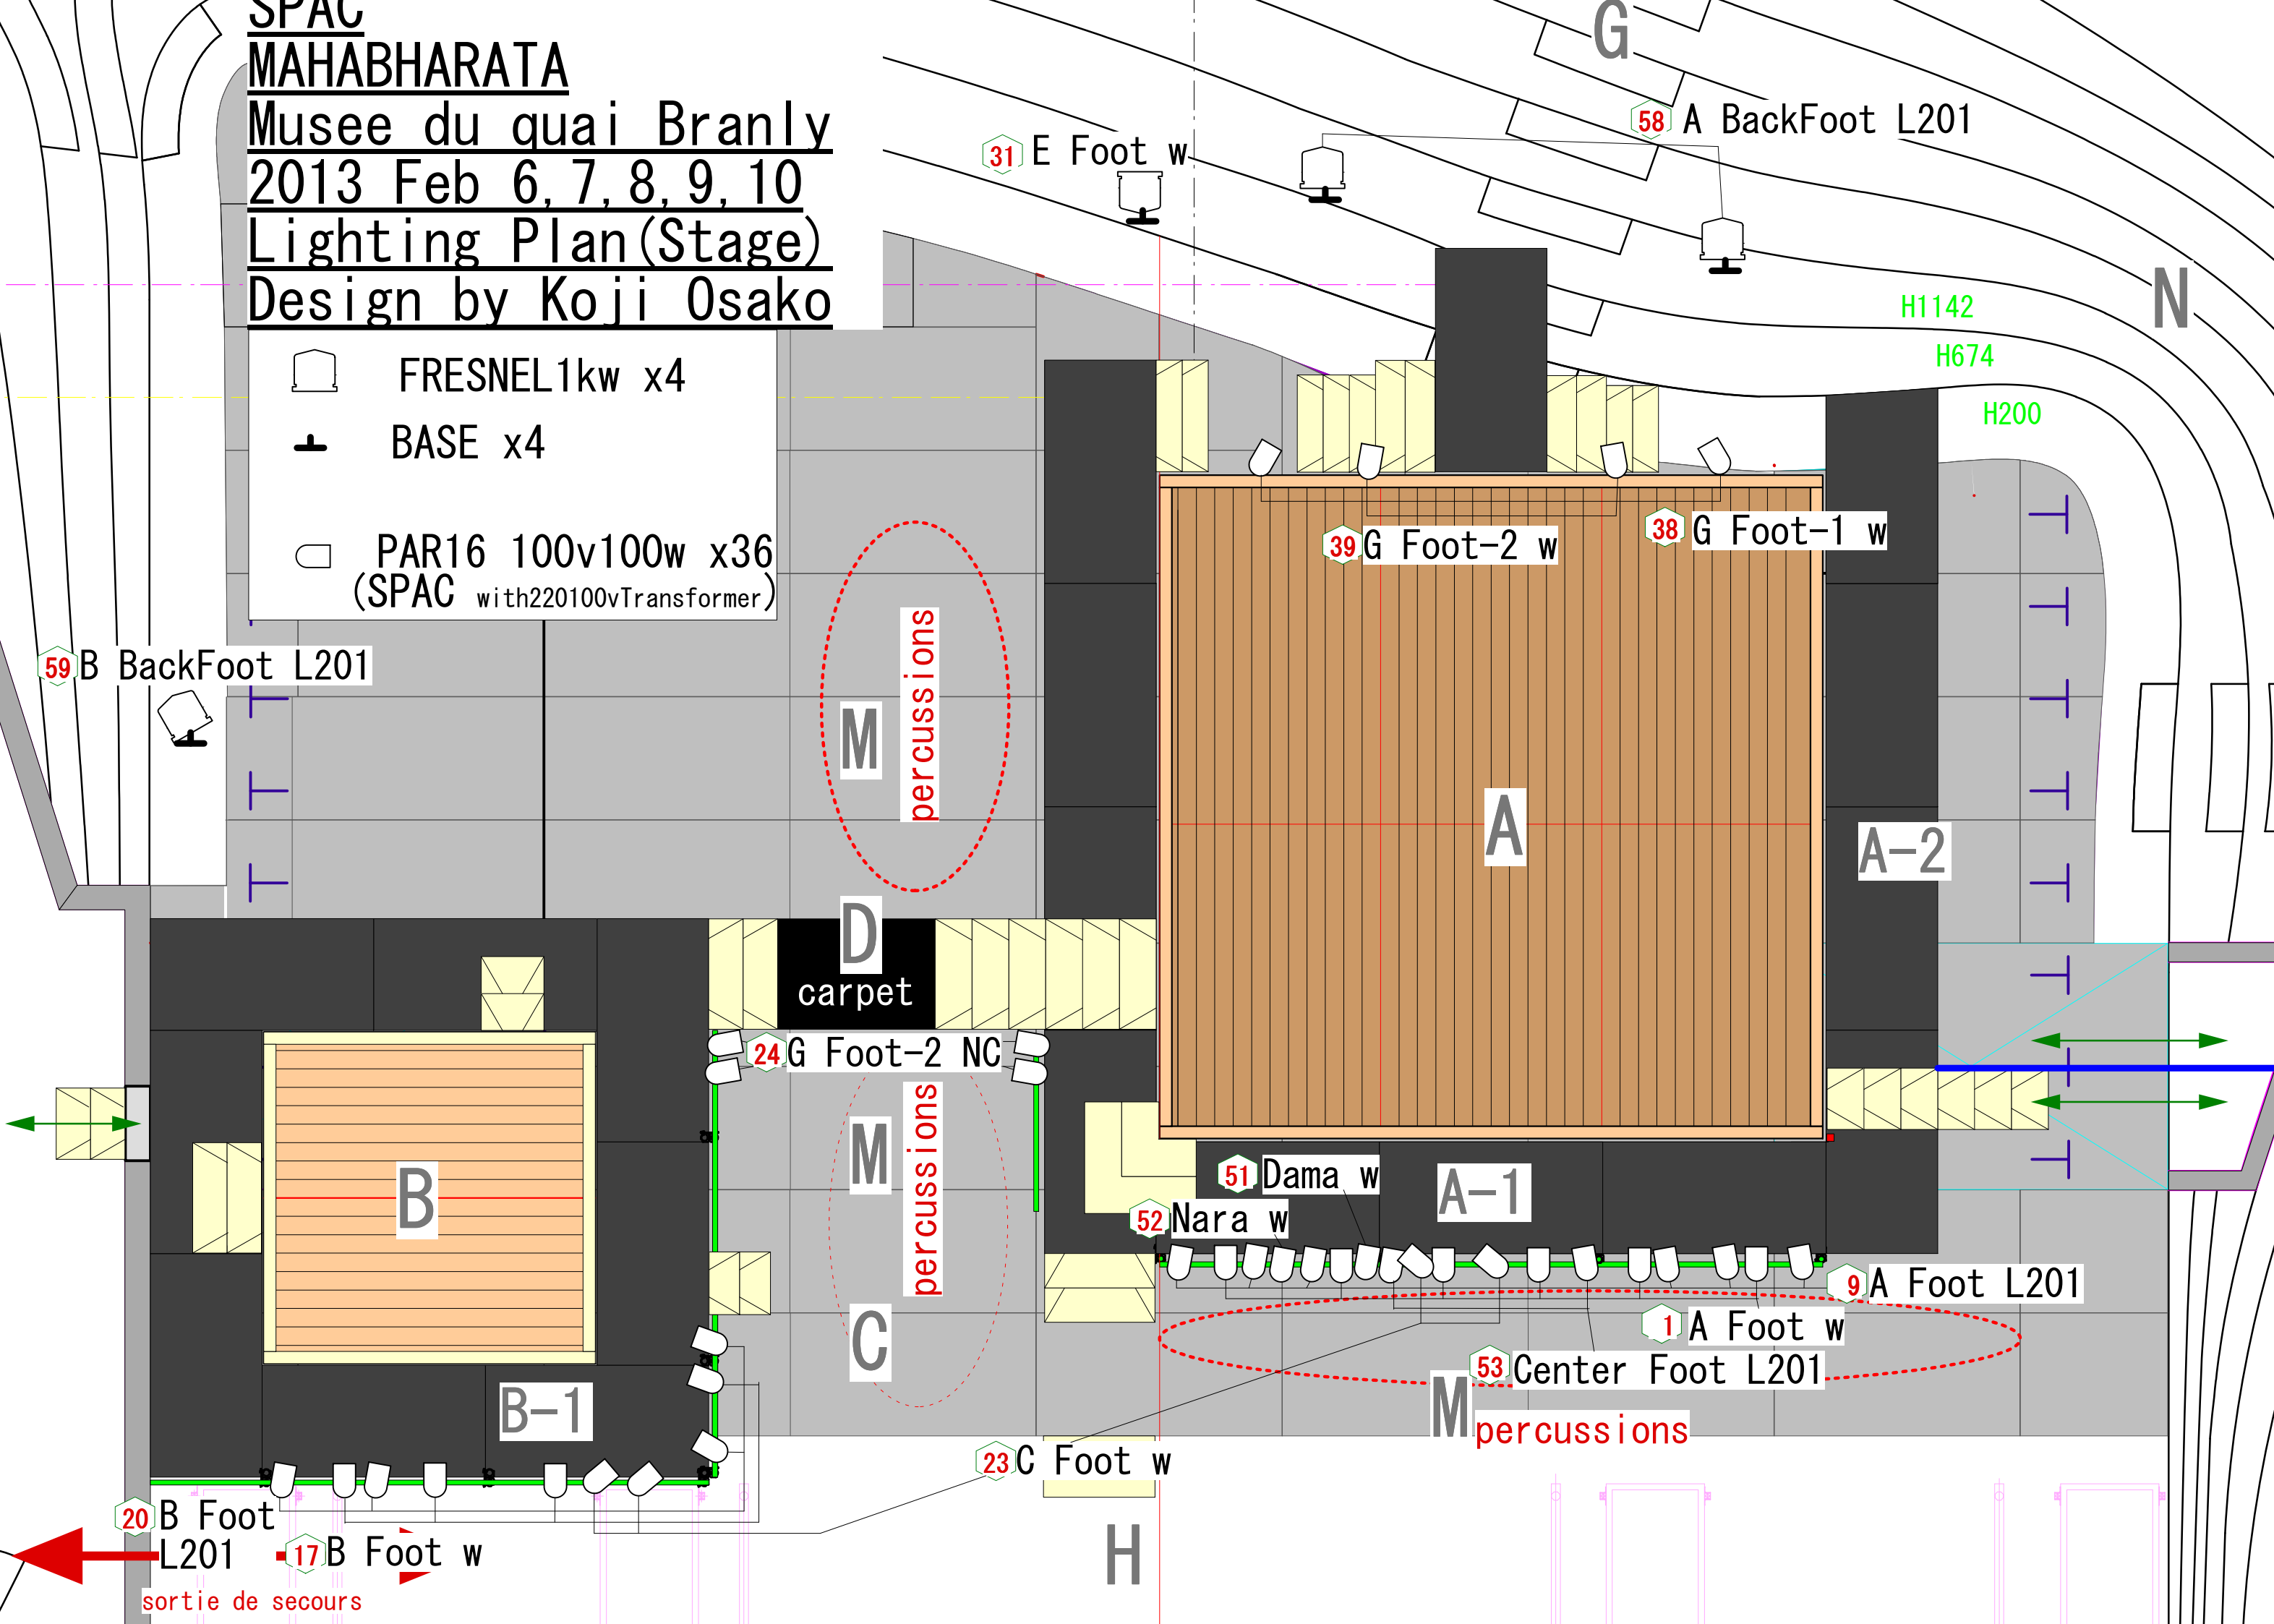


**SPAC**  
**MAHABHARATA**  
**Musee du quai Branly**  
**2013 Feb 6, 7, 8, 9, 10**  
**Lighting Plan (Stage)**  
**Design by Koji Osako**

-  FRESNEL1kw x4
-  BASE x4
-  PAR16 100v100w x36  
(SPAC with 220100vTransformer)



59 B BackFoot L201

31 E Foot w

58 A BackFoot L201

H1142

H674

H200

M  
percussions

39 G Foot-2 w

38 G Foot-1 w

A

A-2

D  
carpet

24 G Foot-2 NC

M  
percussions

51 Dama w

A-1

52 Nara w

9 A Foot L201

1 A Foot w

53 Center Foot L201

M  
percussions

23 C Foot w

H

20 B Foot L201

17 B Foot w

sortie de secours